

MAPLE AVENUE

Westchester County Department of Health,
White Plains, N. Y.

20 May - Date '58

These plans for the subdivision here-on shown are hereby approved subject to the provision for public water supply and public sanitary sewer facilities to serve all structures intended for human occupancy constructed there-in.

William C. Breuninger
Commissioner of Health.

APPROVED BY
THE PLANNING BOARD OF
THE VILLAGE OF DOBBS FERRY for
filing in Westchester County Clerk's Office,
Division of Land Records, if filed with-
in 90 days from the date hereof.

Le Roy E. Lopper
Clerk.
May 1, 1958
Date.

Approved as owner and
developer for recording.

A. Tavalacci
Date.

Filed for Record in the Office of the County Clerk
County of Westchester
June 16 '58
Edward L. Warren

\$350


MAP OF
FAIRLAWN HOMES
PROPERTY of MR. A. TAVOLACCI
SITUATED IN THE
VILLAGE OF DOBBS FERRY
TOWN OF GREENBURGH
WESTCHESTER COUNTY, NEW YORK.

SCALE: 1" = 30'

MAR. 21, 1958.

Property lies in
WEST. CO. BLK. No 5810, 5811.
(Sheet # 61.)

HAROLD R. BECKER
CIVIL ENG. & SURVEYOR
Tuckahoe, N.Y.

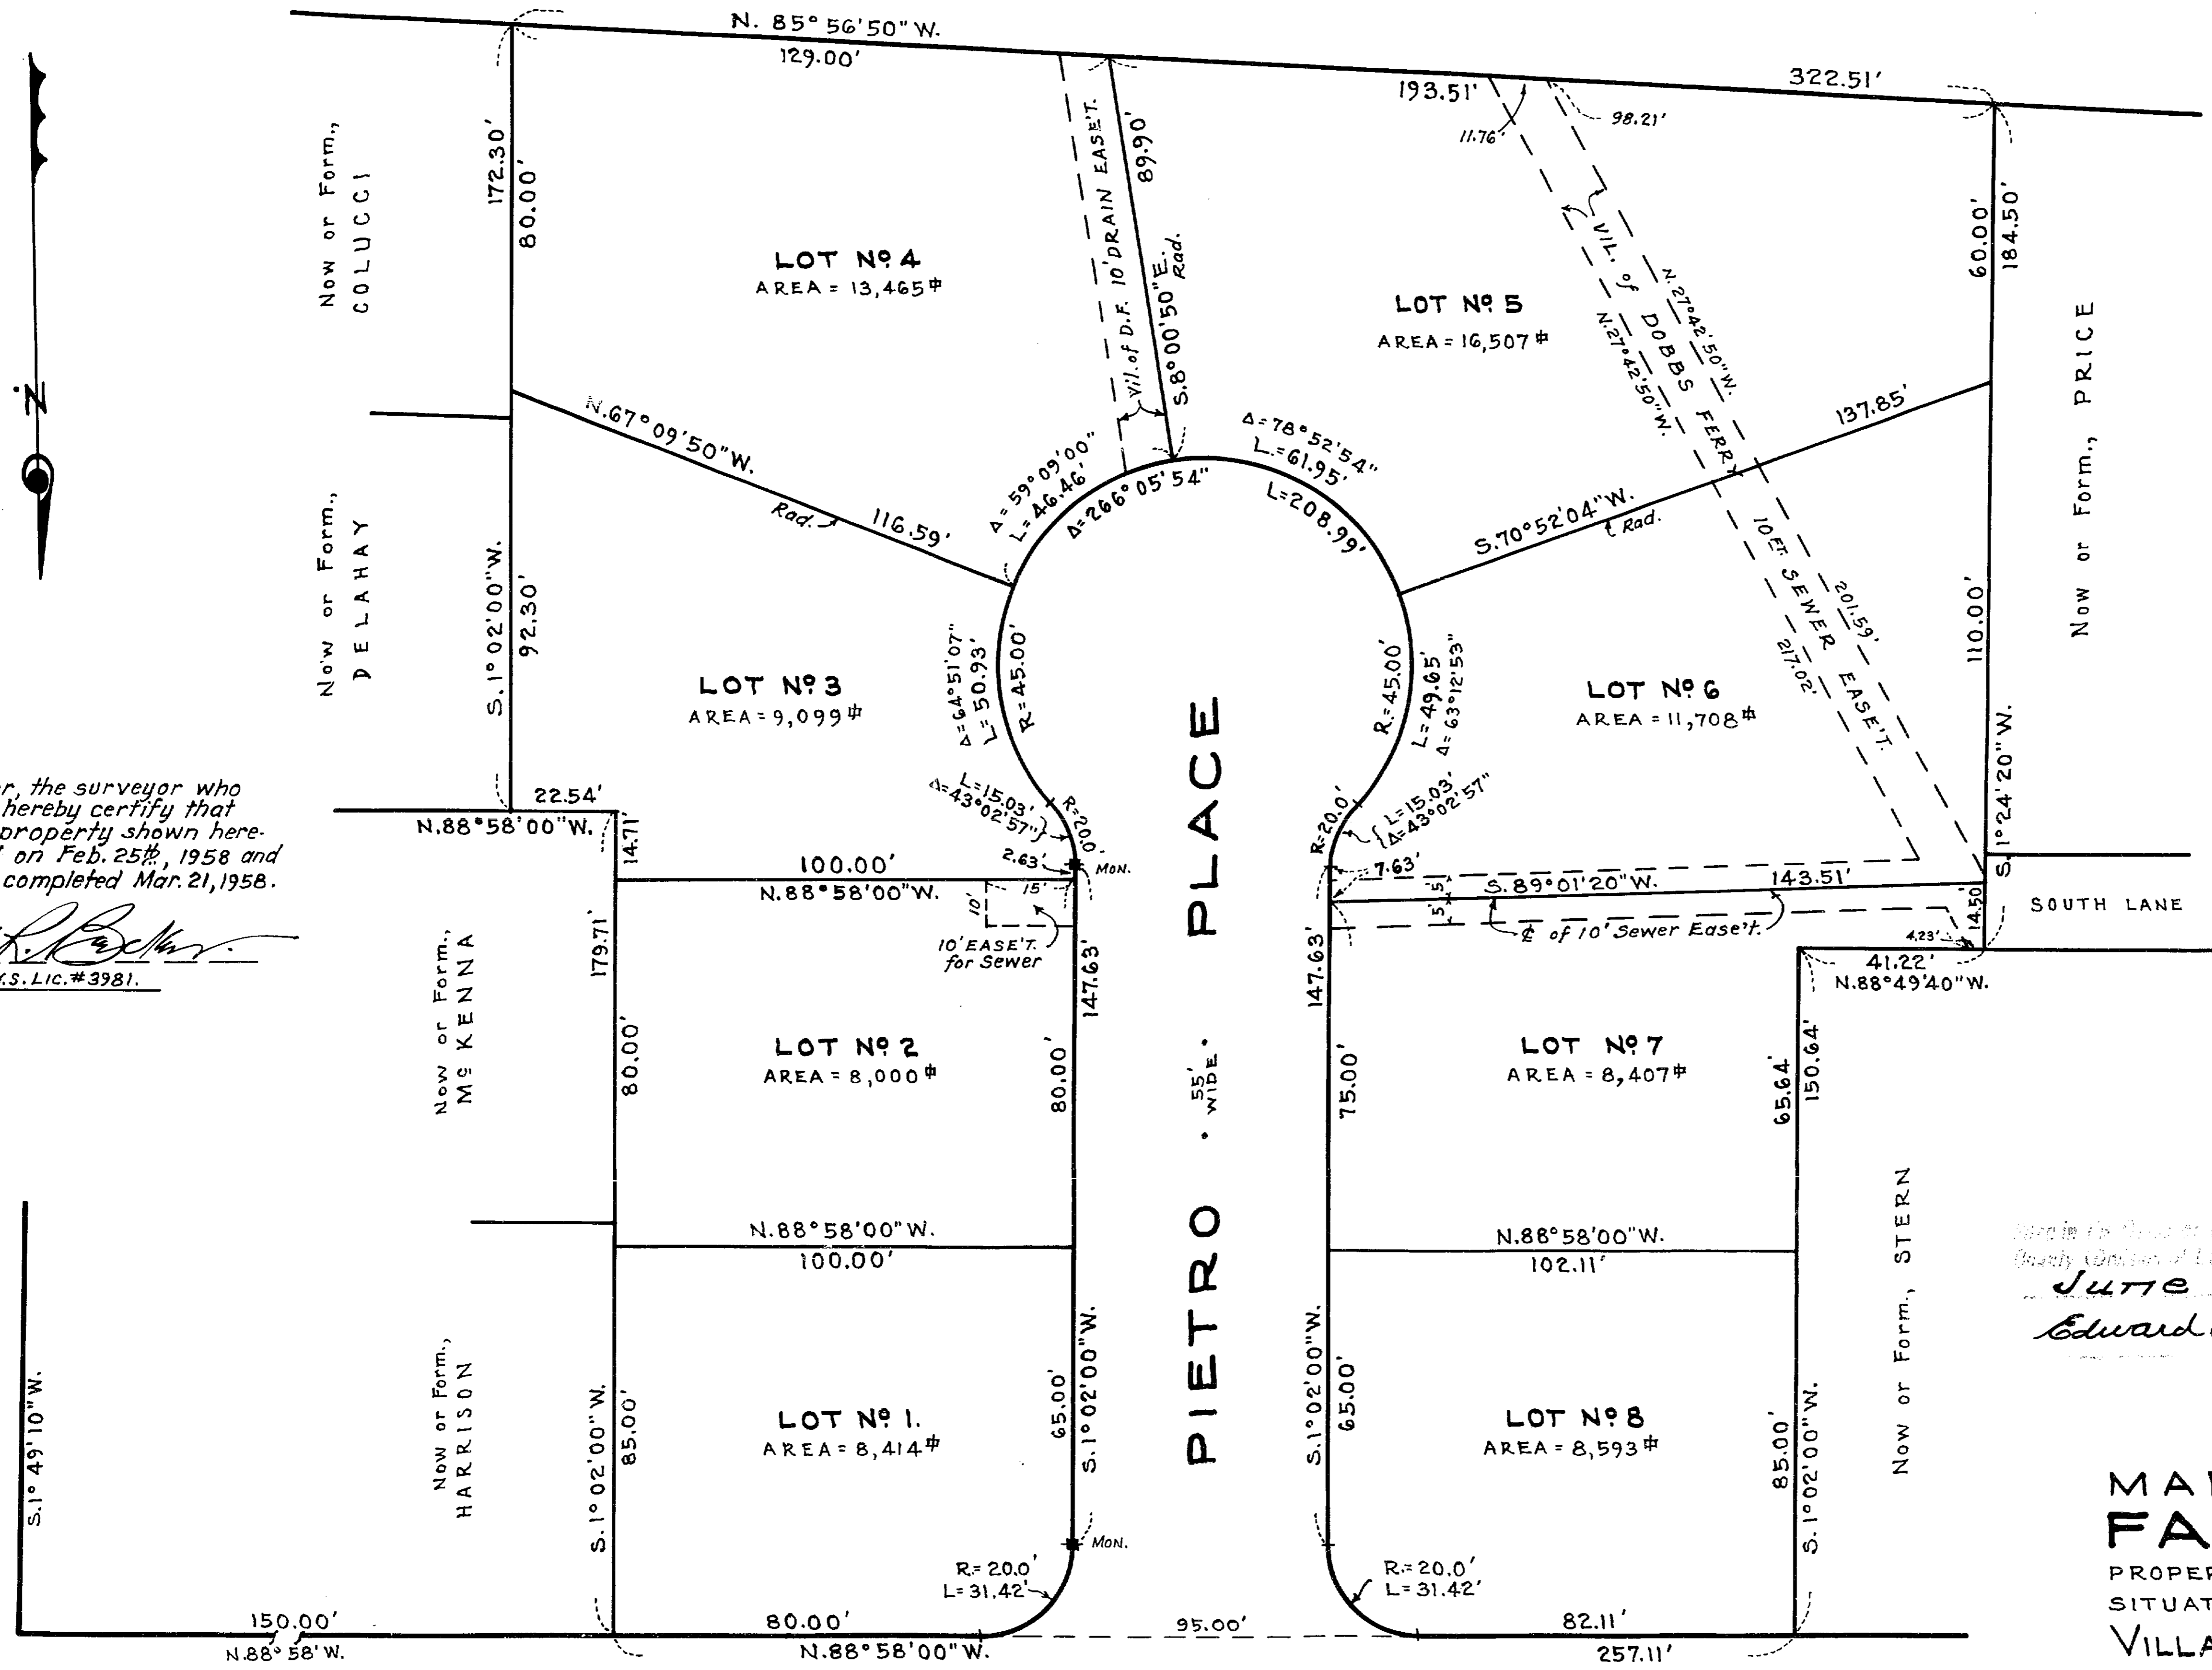

I, Harold R. Becker, the surveyor who made this map, do hereby certify that the survey of the property shown here-on was completed on Feb. 25th, 1958 and that this map was completed Mar. 21, 1958.

Harold R. Becker
N.Y.S. Lic. # 3981.

- NOTES...
1. Area to be developed is 2.2978 Ac.
 2. Owner agrees to dedicate by deed to the Village the street area of Pietro Place and the Easements shown here-on.